


1ST FLOOR TO 9TH FLOOR PLAN
4UNIT IN THE PROJECT

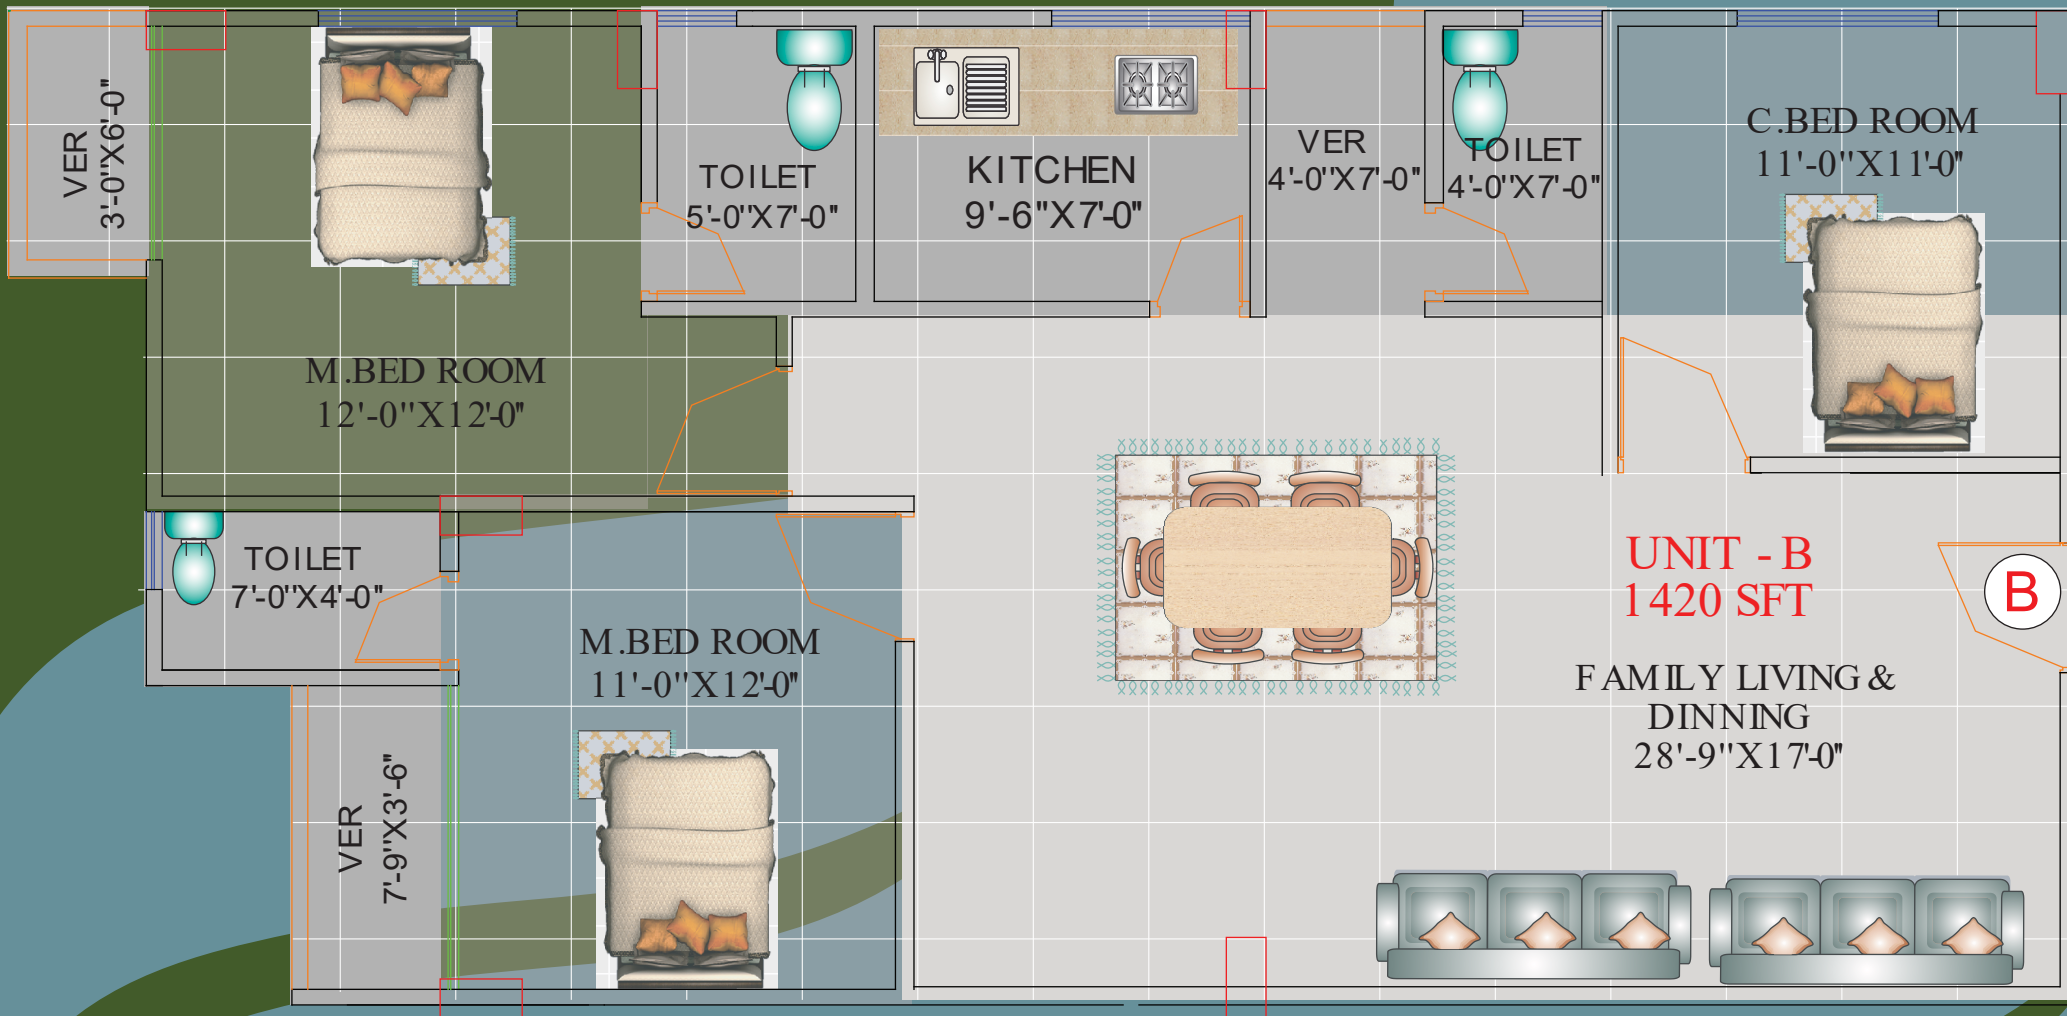

ONE DREAM MAHMUDA TOWER
(RUN WAY CITY 2ND GATE)
UNIT- B= 1420 SFT (APPROX)