



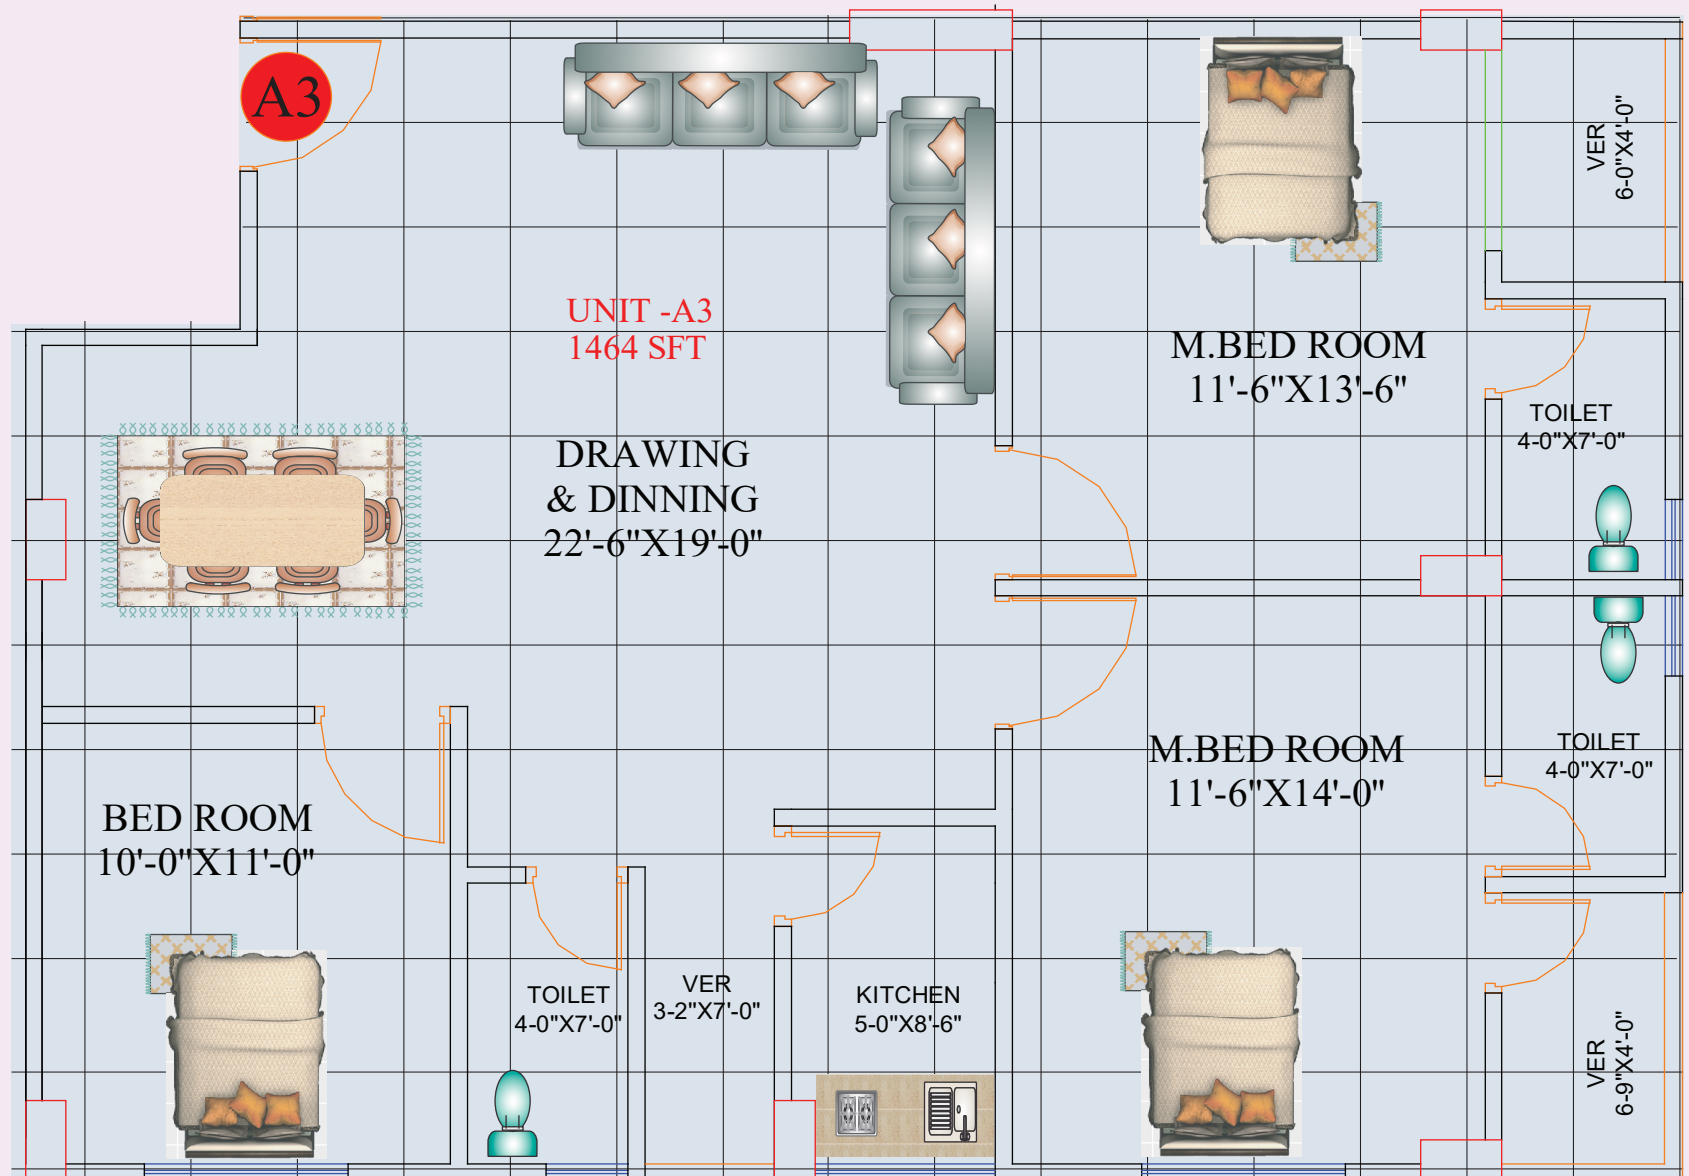

ONE DREAM TOWER-2
A-TYPE BUILDING
UNIT- A3= 1464 SFT (APPROX)

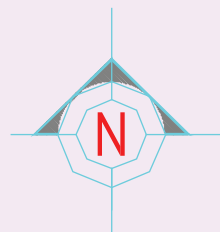

1ST TO 9TH FLOOR PLAN
10 UNIT IN 3 BUILDING

