



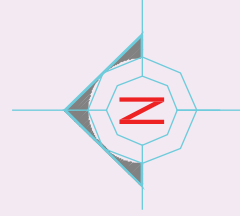

ONE DREAM TOWER-2 BUILDING-A UNIT- A4 = 962 SFT (APPROX)

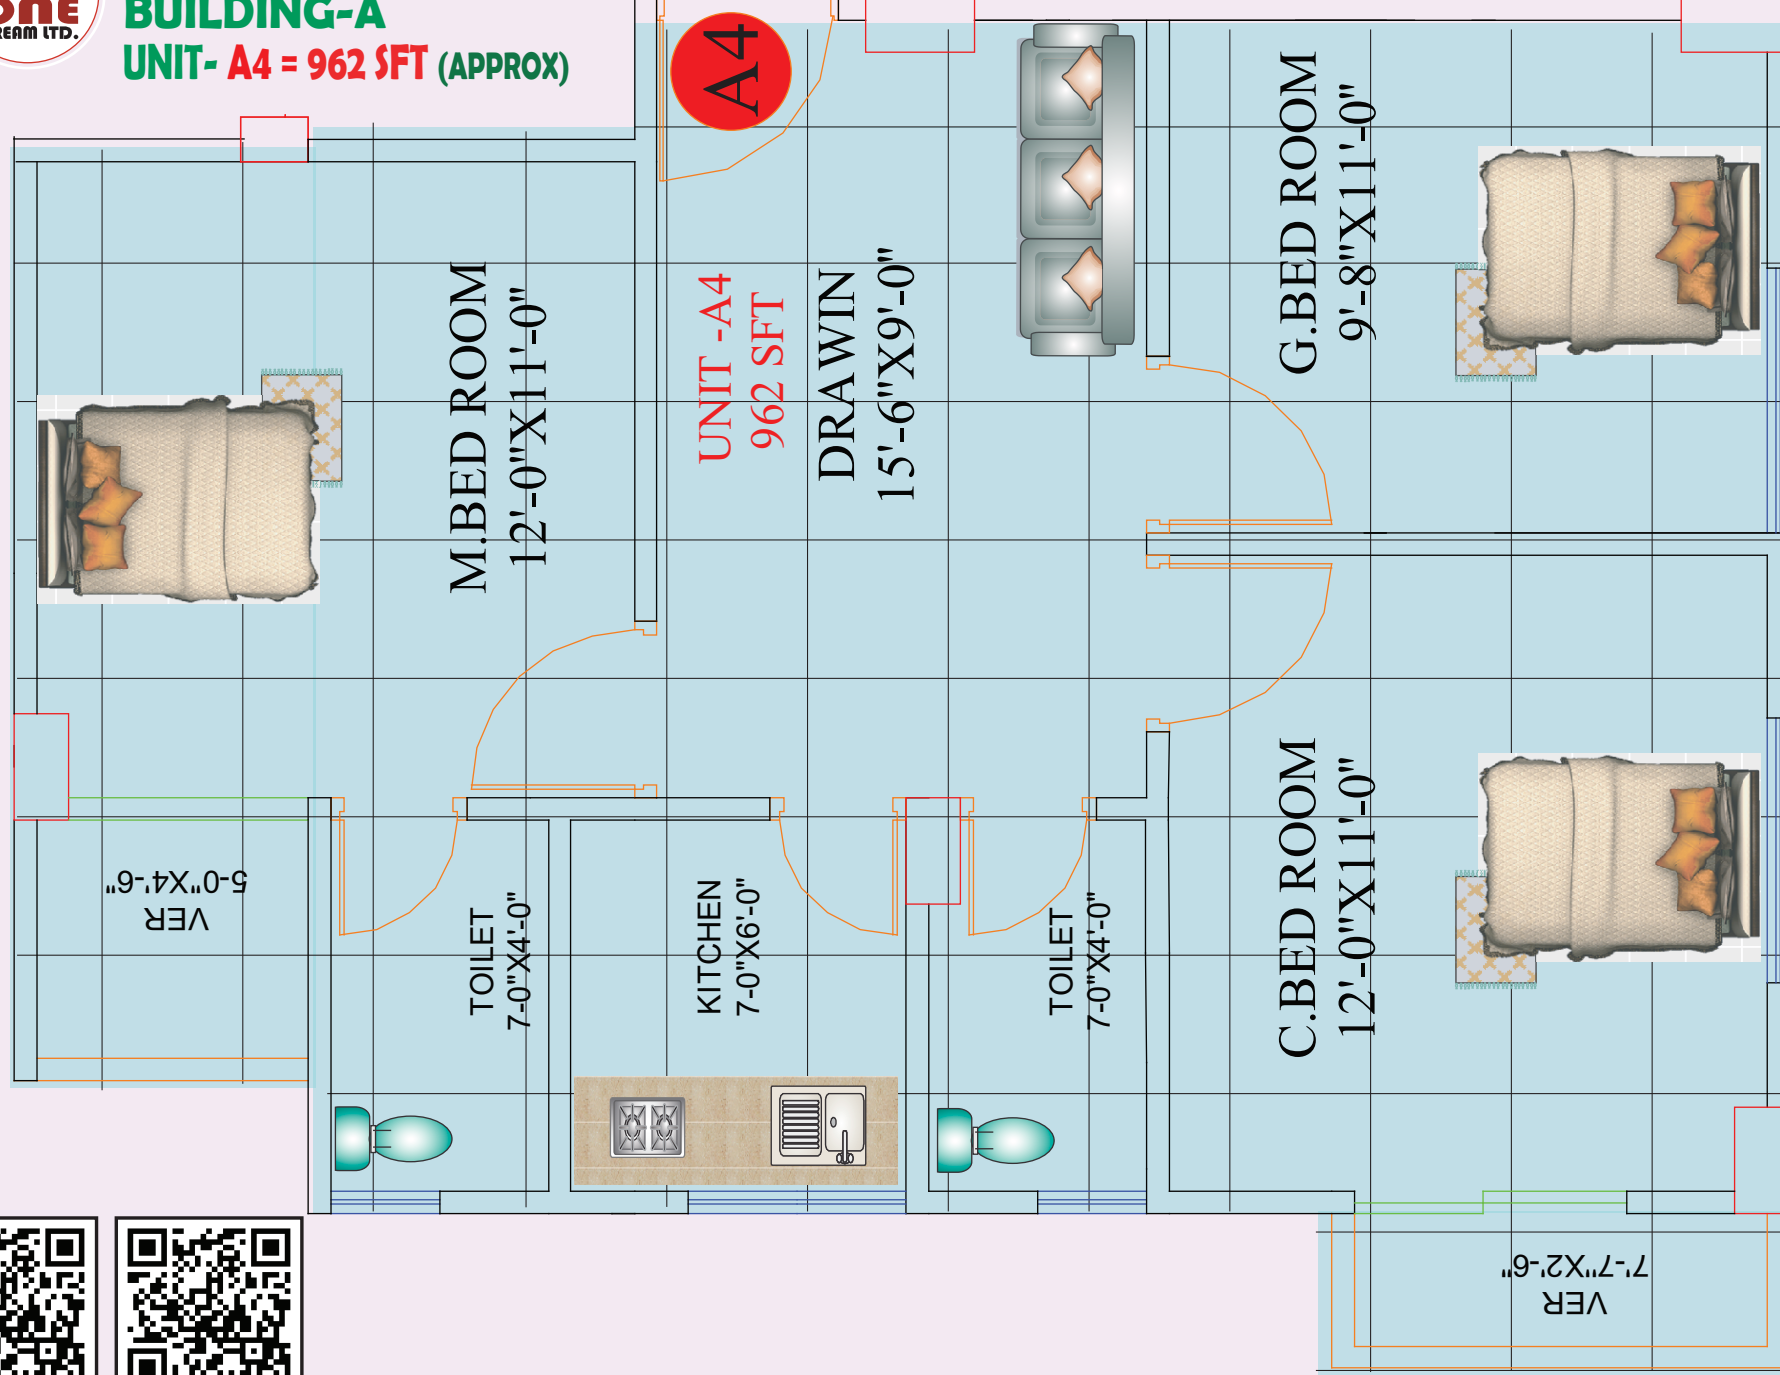

1ST TO 9TH FLOOR PLAN
10 UNIT IN 3 BUILDING



Project Location



Office Location