


1ST TO 9TH FLOOR PLAN
10 UNIT IN 3 BUILDING



Office Location

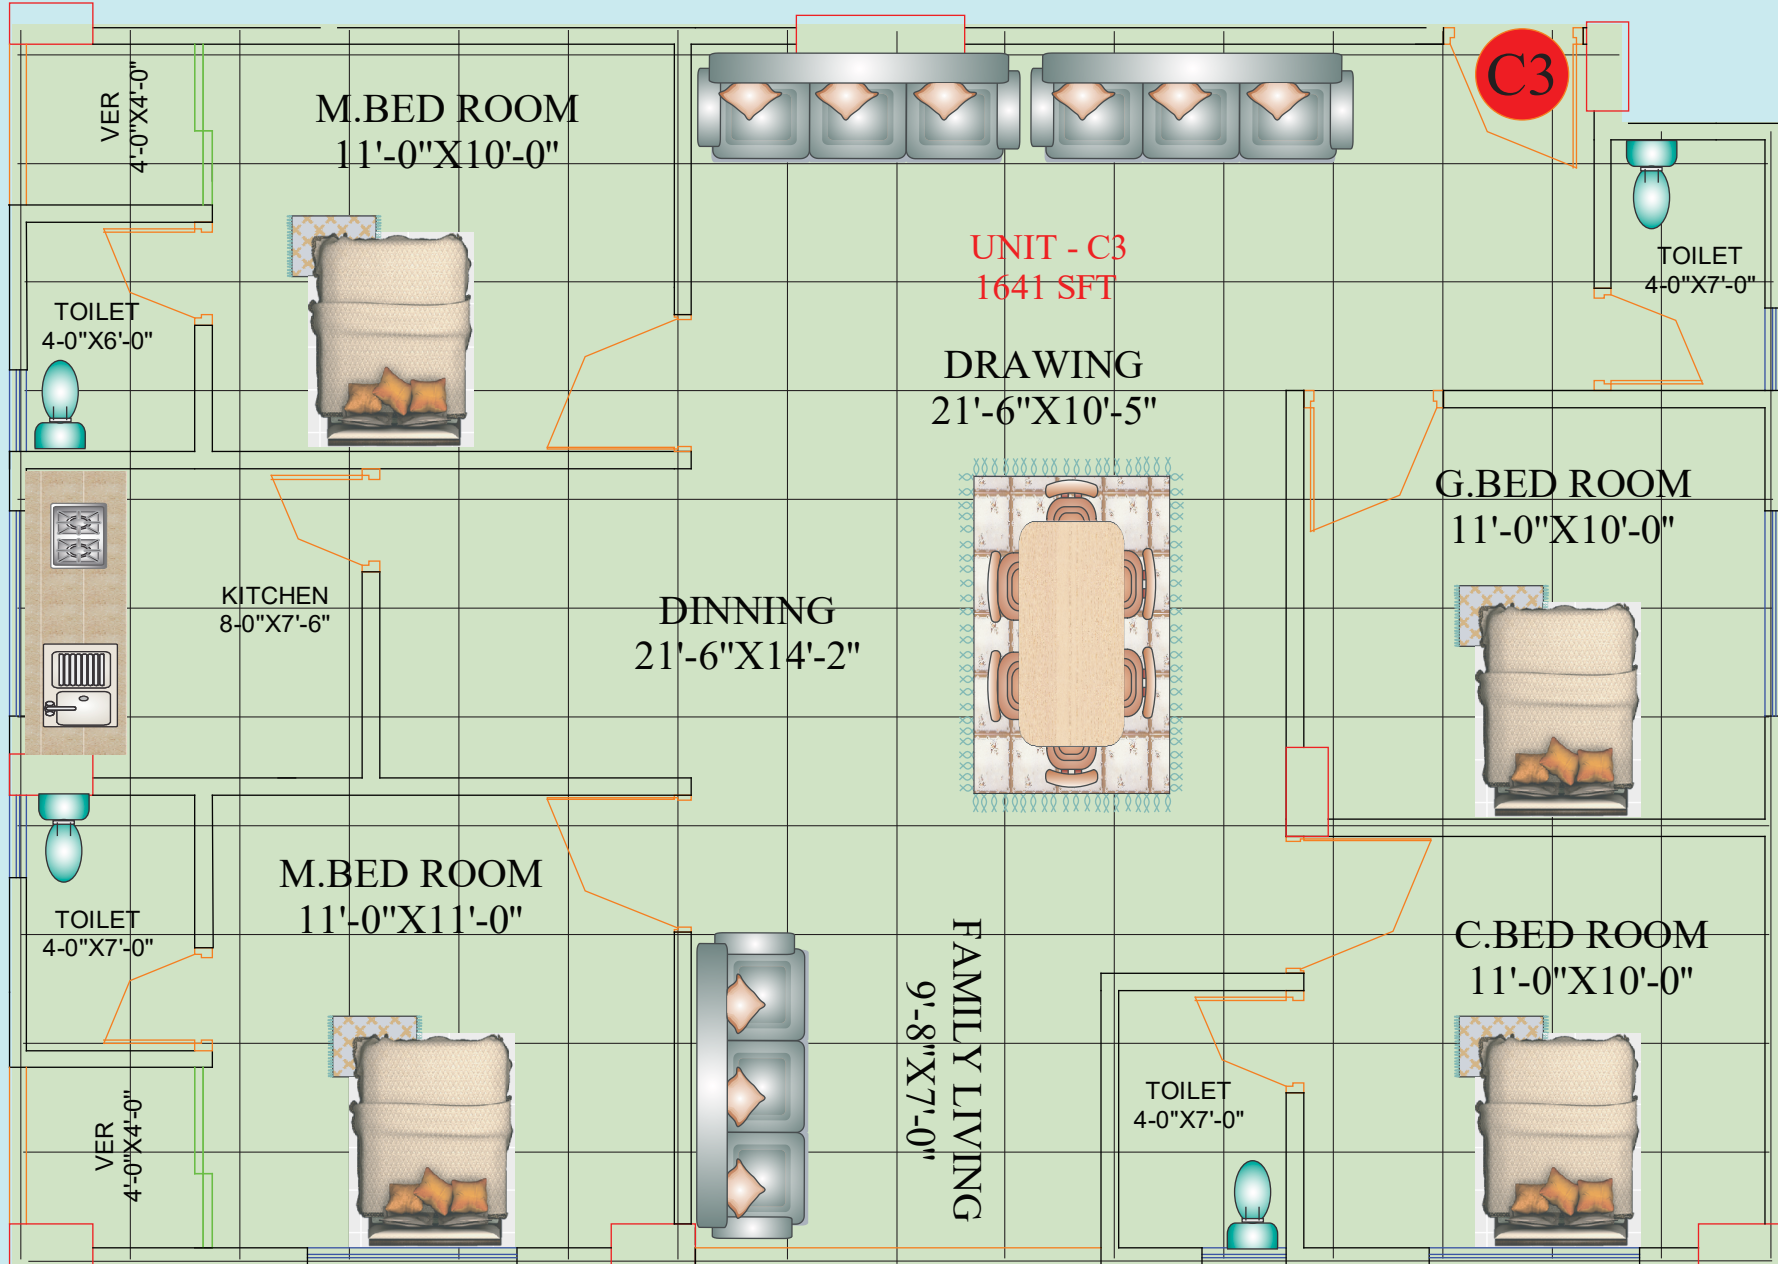

Project Location

ONE DREAM TOWER-2
C-TYPE BUILDING
UNIT- C3= 1641 SFT (APPROX)

