



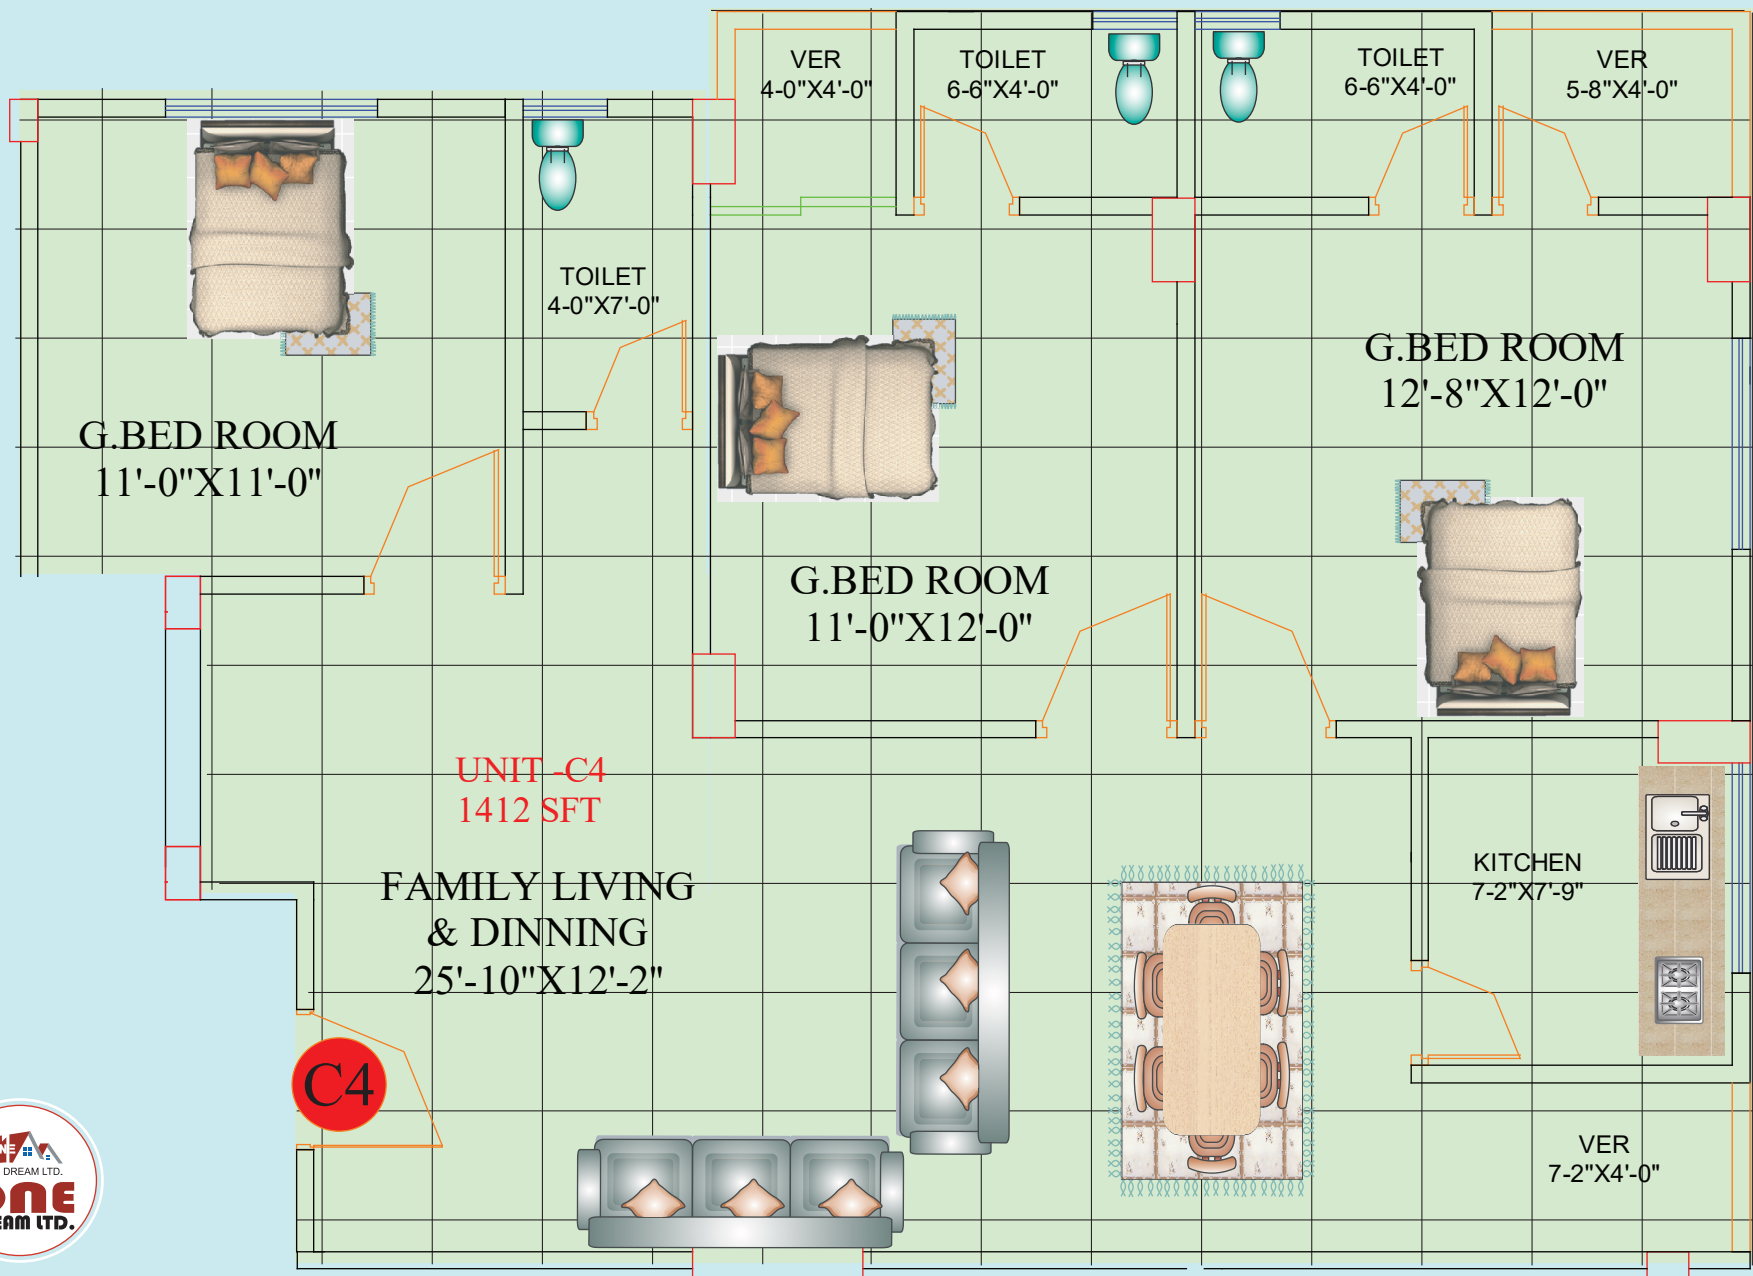

ONE DREAM TOWER-2
C-TYPE BUILDING
UNIT- C4= 1412 SFT (APPROX)

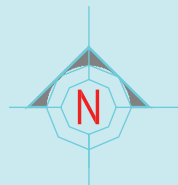

1ST TO 9TH FLOOR PLAN
10 UNIT IN 3 BUILDING



Office Location



Project Location