


1ST FLOOR TO 9TH FLOOR PLAN
3 BUILDING IN THE PROJECT

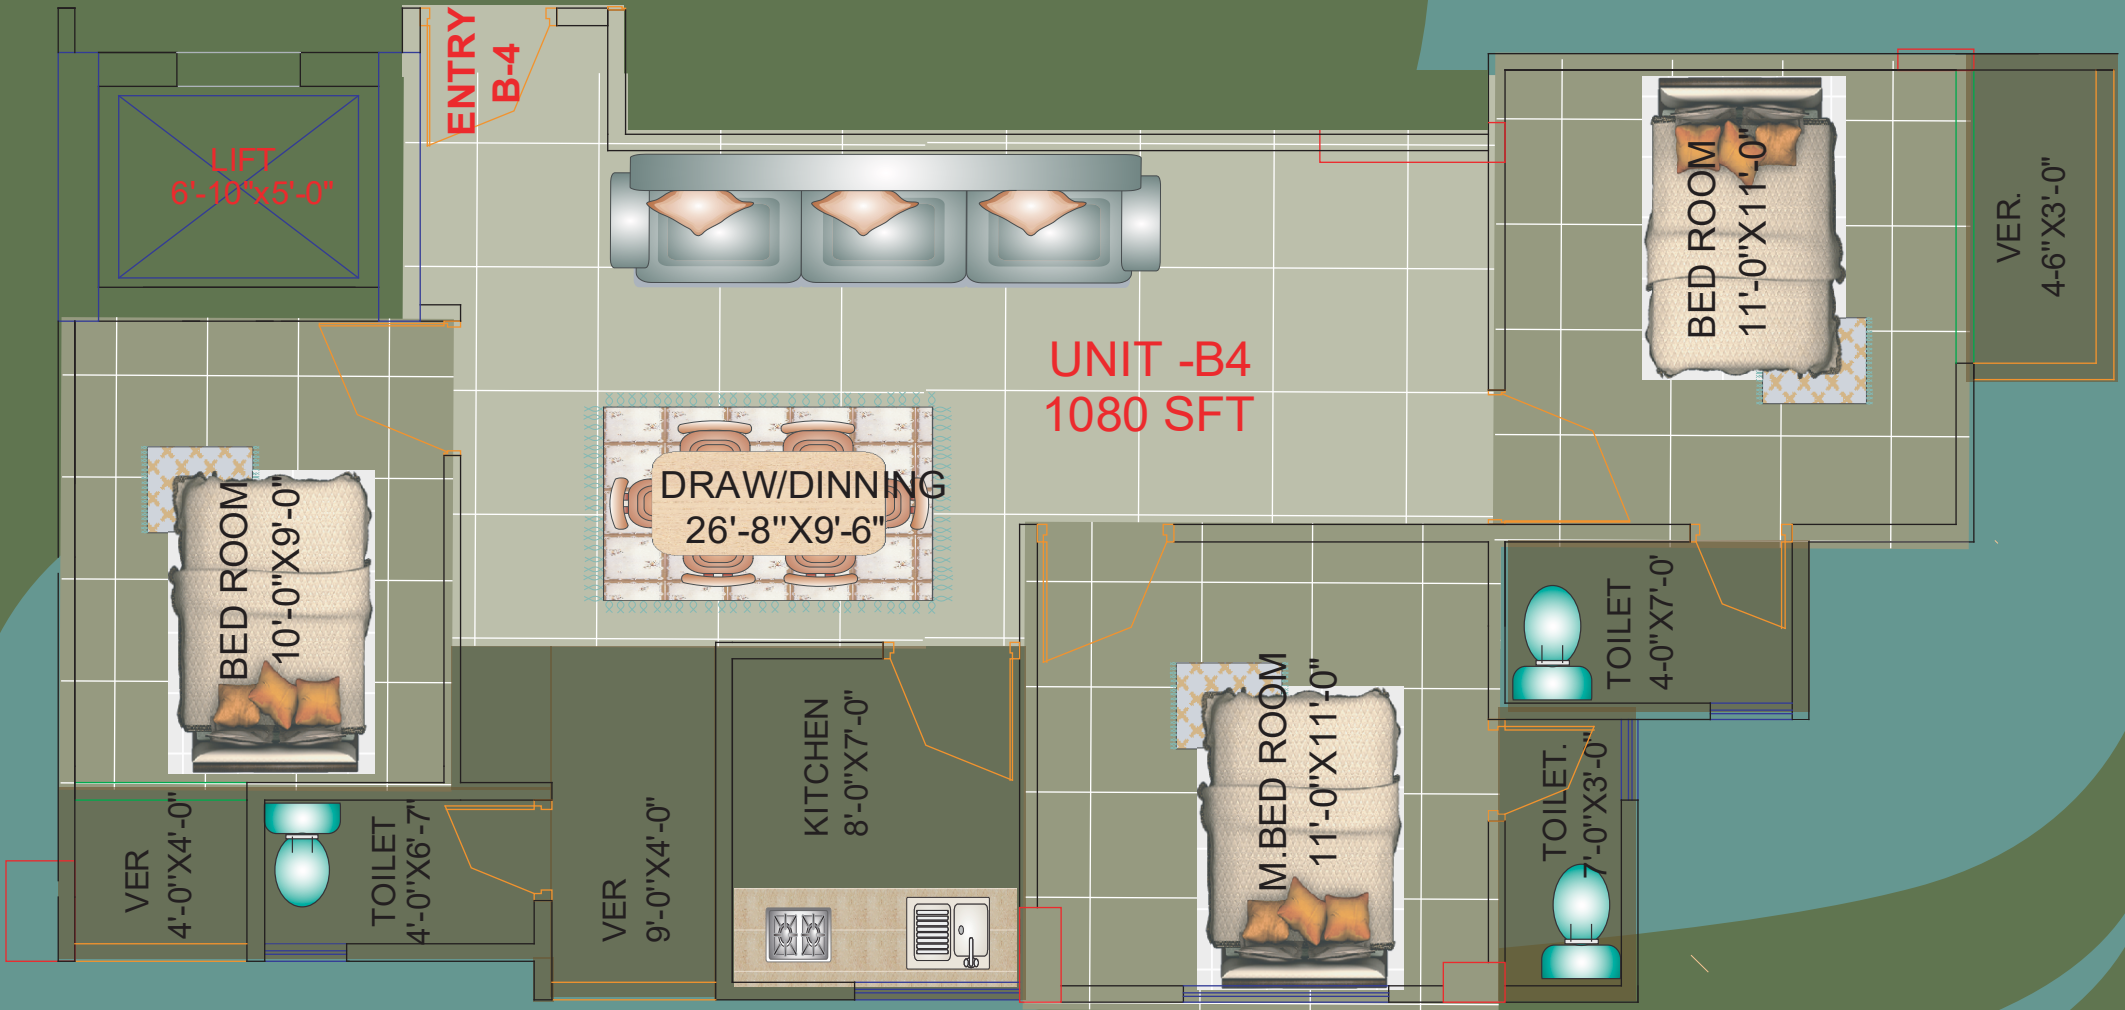

ONE DREAM CITY
B-TYPE BUILDING
UNIT- B4= 1080 SFT (APPROX)