




ONE DREAM TOWER-2
A-TYPE BUILDING
UNIT- A2= 1573 SFT (APPROX)

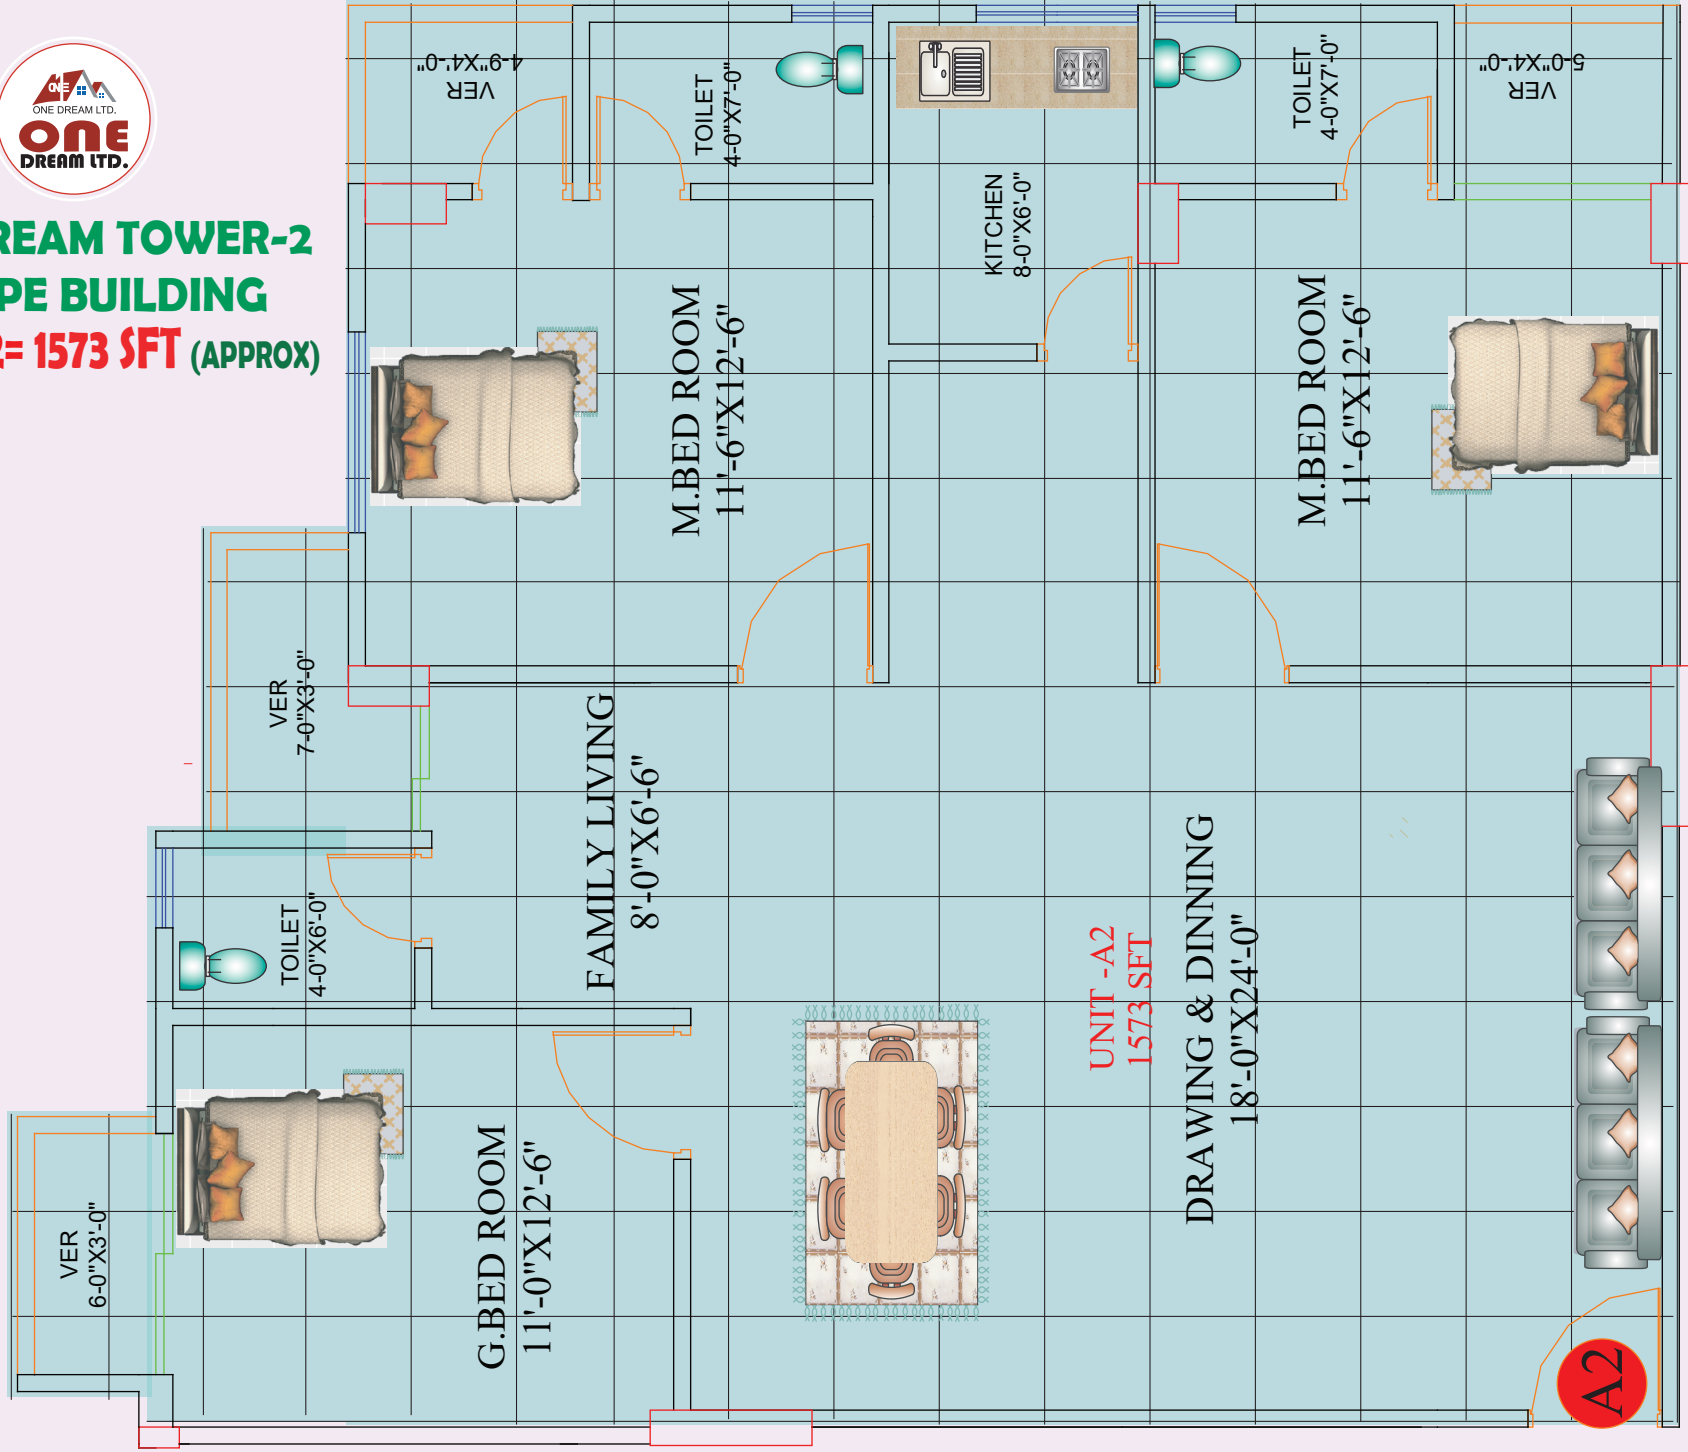

1ST TO 9TH FLOOR PLAN
10 UNIT IN 3 BUILDING